



## West part of project over aerial base

KEY	
Existing fence to remain	
Existing fence to be removed	
New fence	

6' Tee Posts  
16' Wire Gate

5½' Tee Posts  
GAME TRAIL CROSSING

16' Wire Gate

GAME TRAIL CROSSING

16' Wire Gate

16' Wire Gate

## West Entry

Repair or Replace Cattleguard Wings  
Set Entry Pipe Gate Supplied by Owner

Wood post and rail disposal site

New 12' Steel Farm Gate

For this area where Blacktail Creek  
encroaches on county road see  
Page 11 of 11 - Additive Alternate #1

If Additive Alternate is not awarded, fence  
will be standard four-wire fence without  
brace panels at edge of roadway.

16' Wire Gate

South end point  
for this project



**Montana Fish,  
Wildlife & Parks**

**North & West Fence Replacement  
Blacktail WMA**

**FWP# 599302**

**SHEET: 4  
of 11**

D. Stinson

Drawn by:

Date:

Checked by:



Date:

Approved by:

Date:



# North part of project

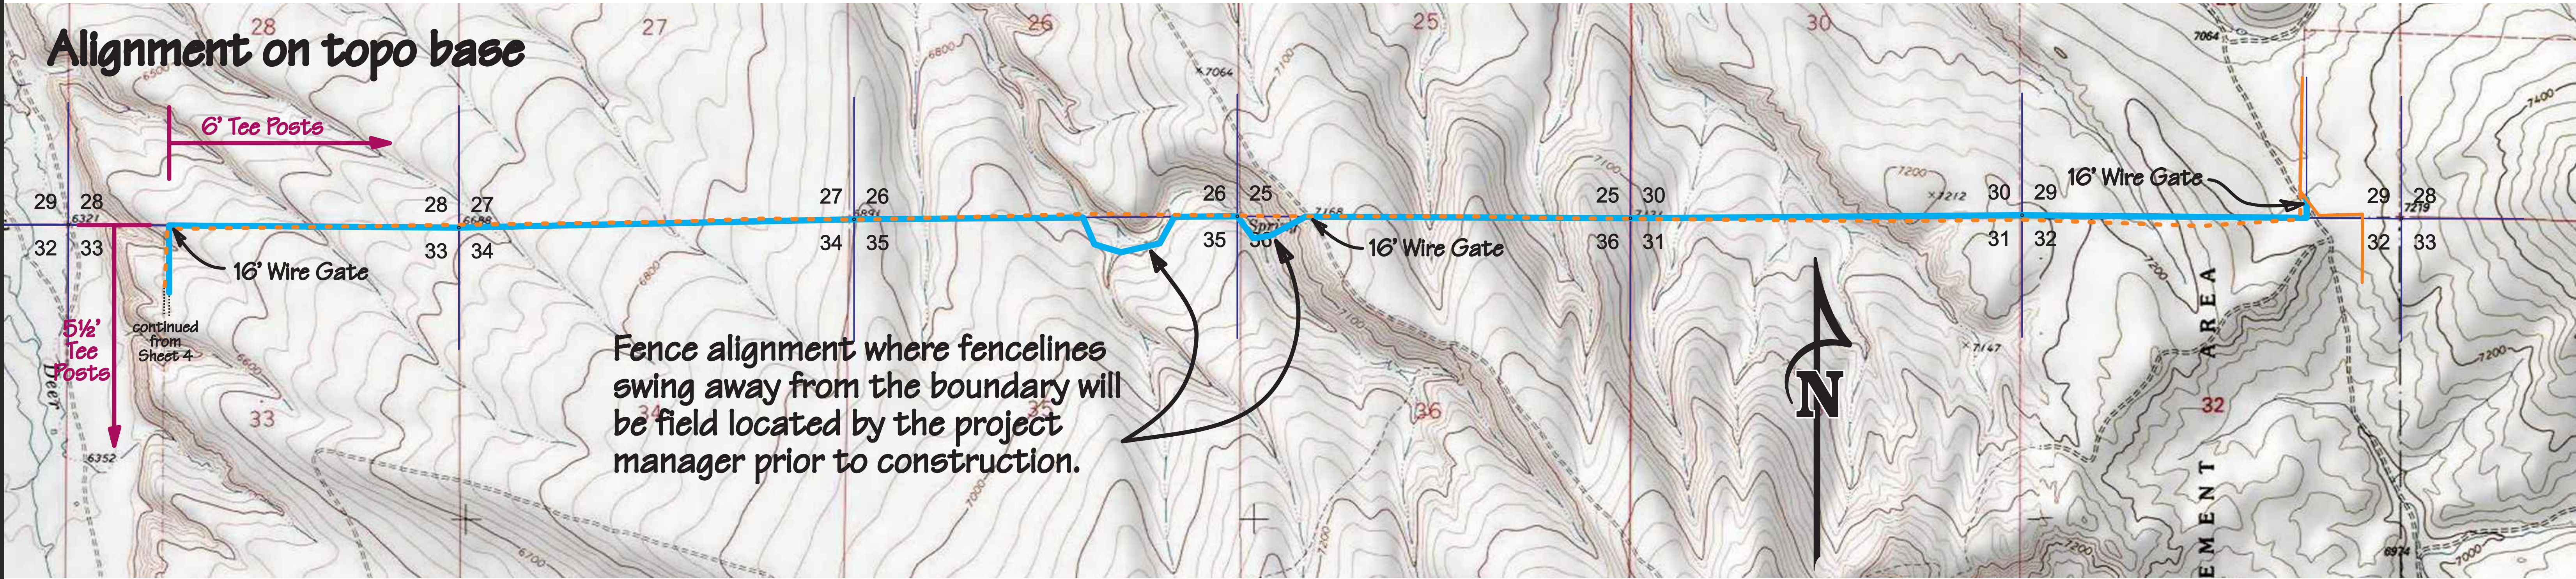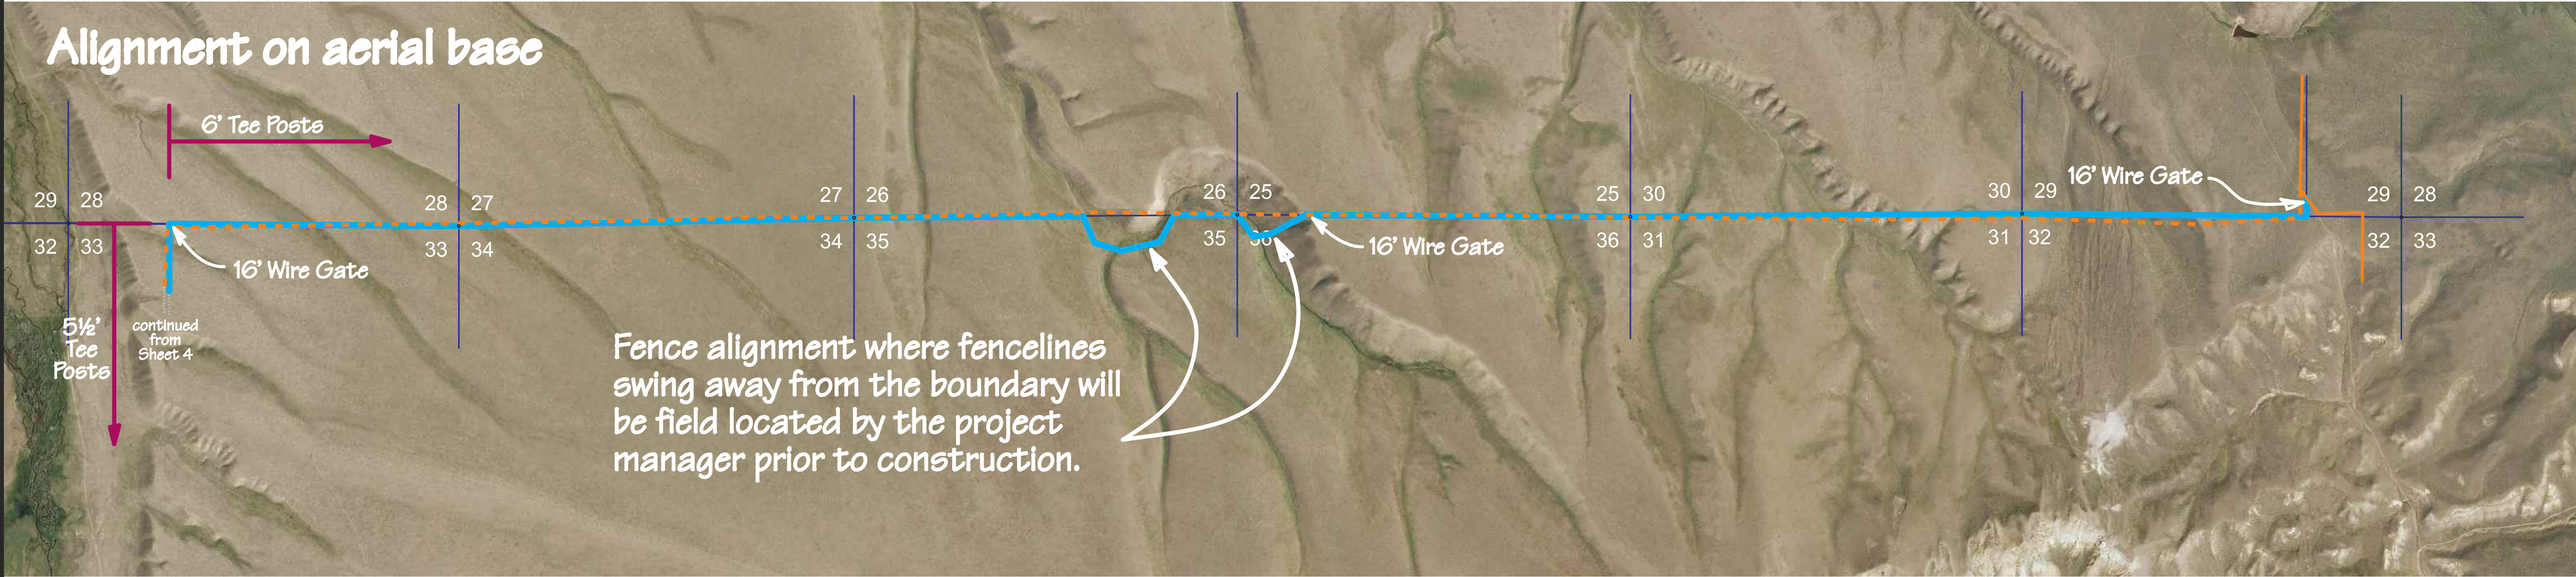

KEY

Existing fence to remain


Existing fence to be removed

New fence


Drawn by: D. Stinson	Date:	Revised by:	Date:	Approved by:	Date:
Checked by:	Date:	Approved by:	Date:	Approved by:	Date:



# South End Fence Detail

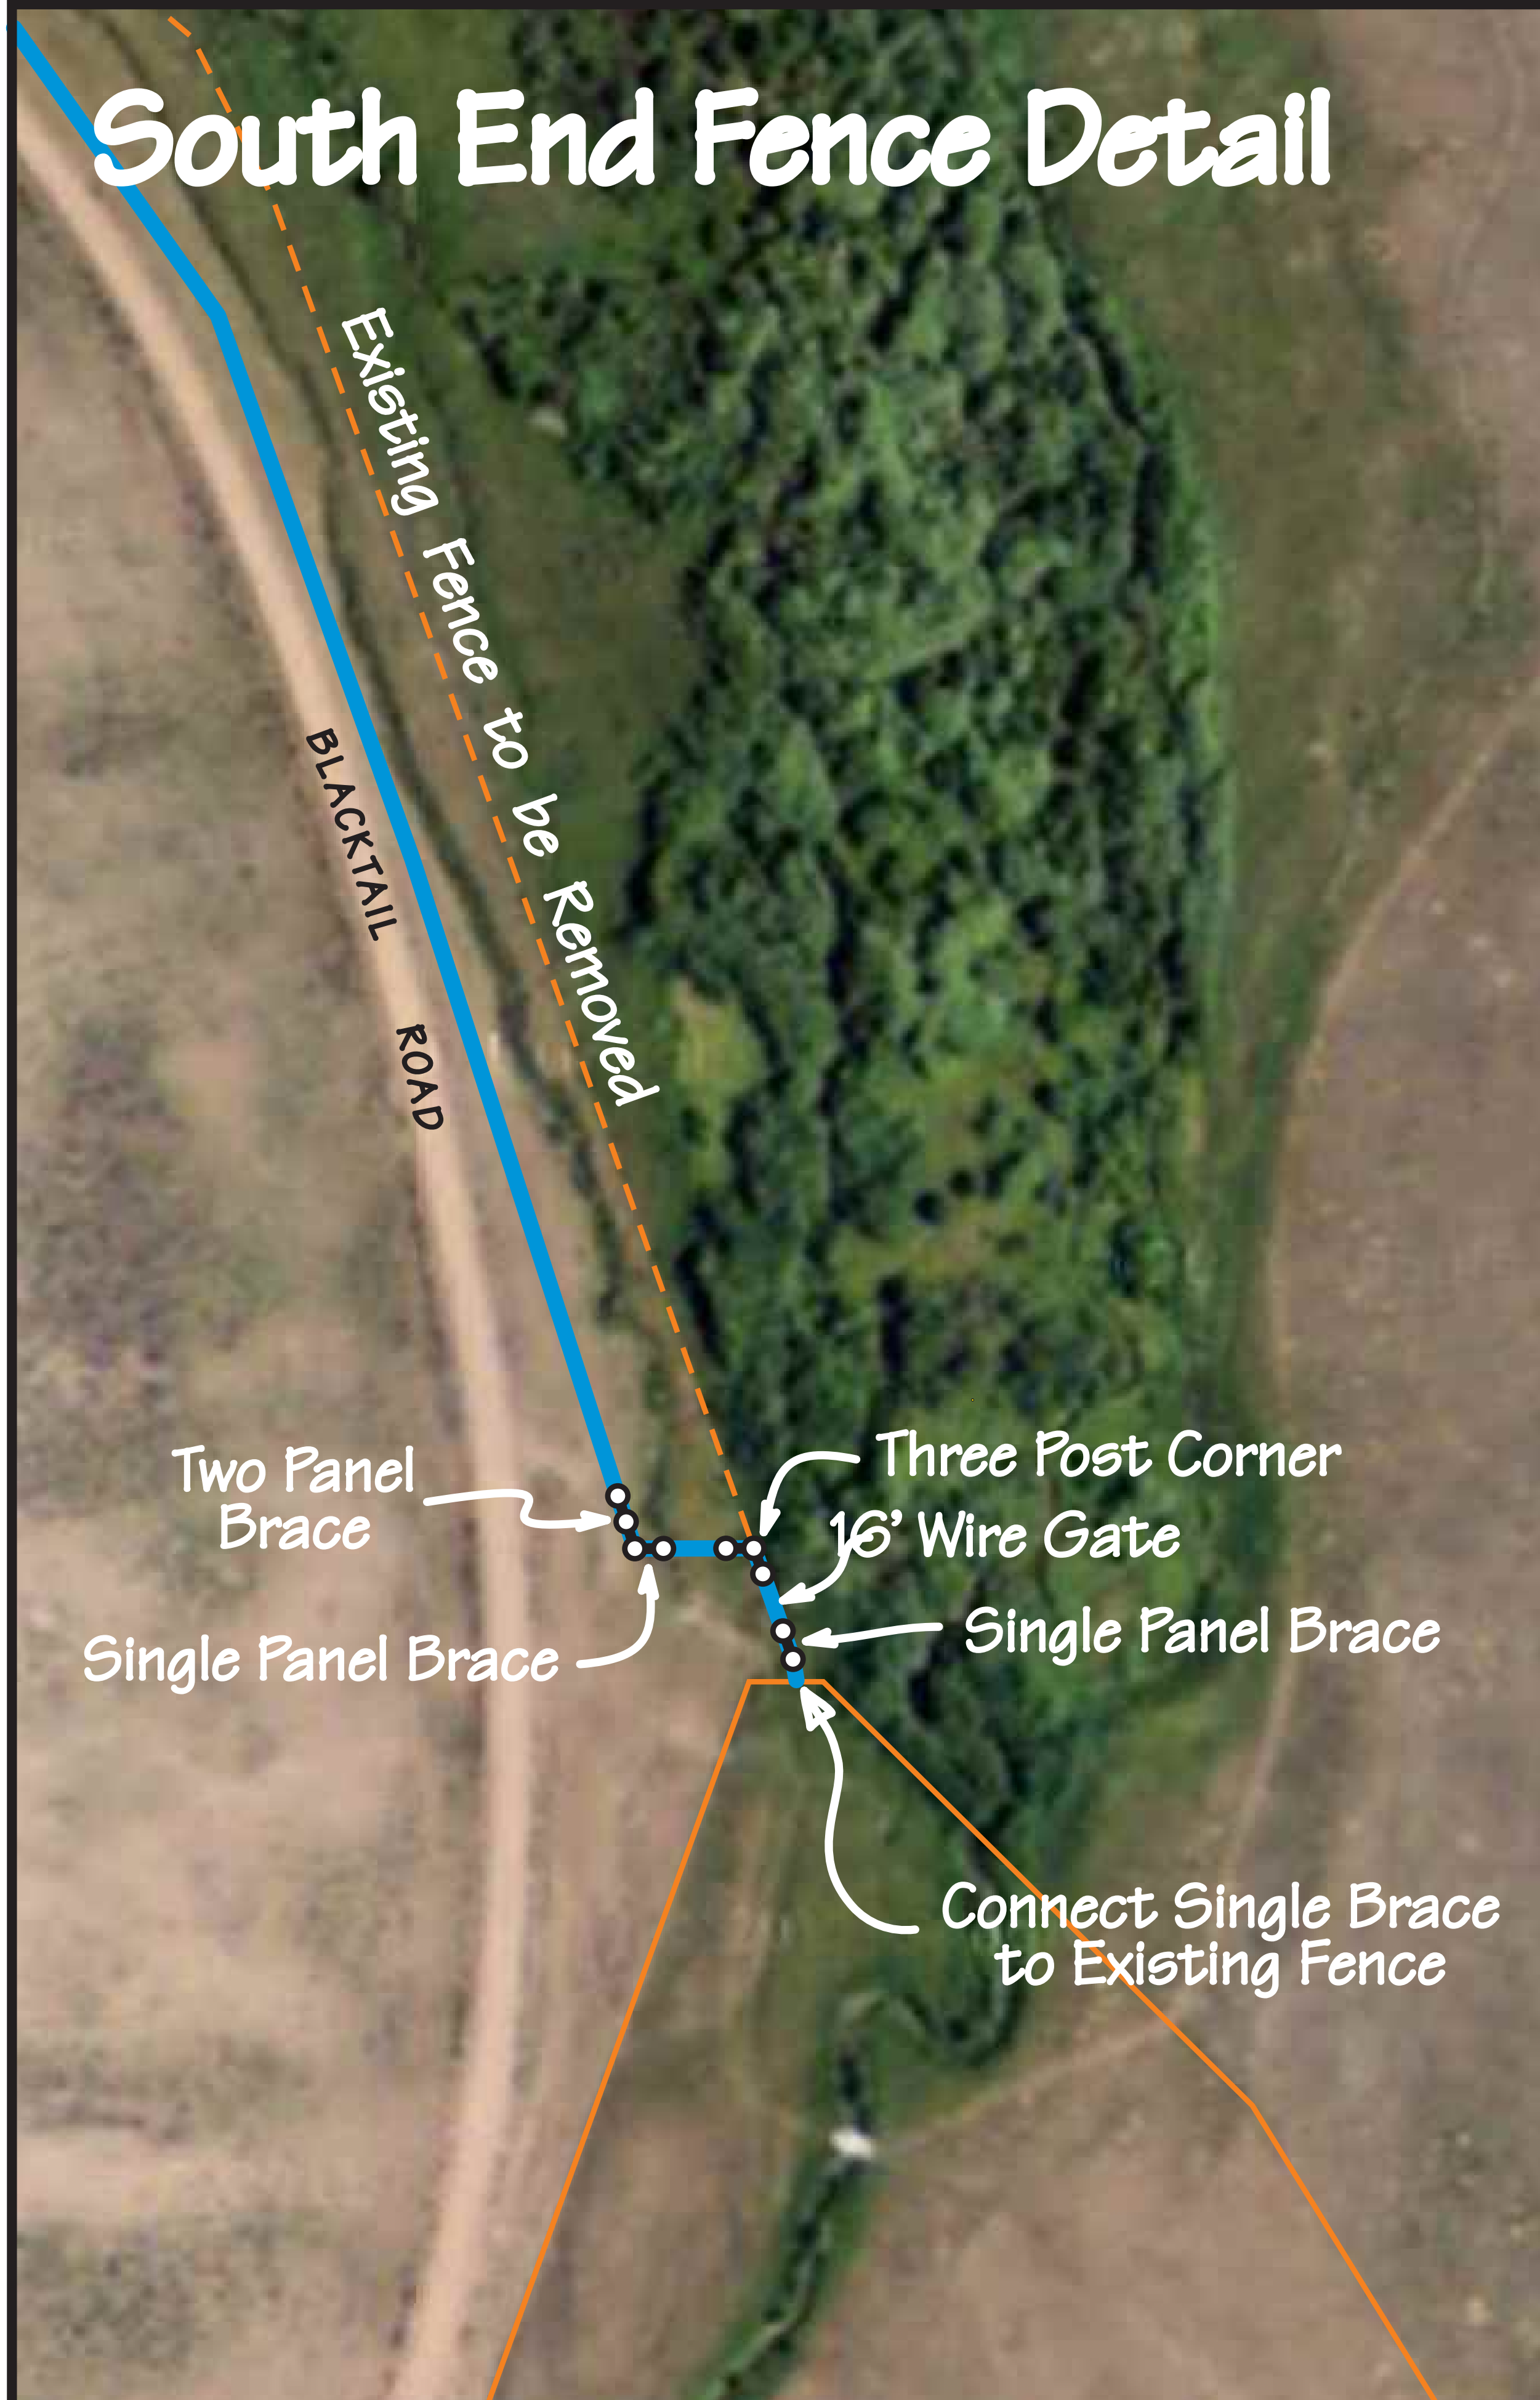

# Northeast End Fence Detail

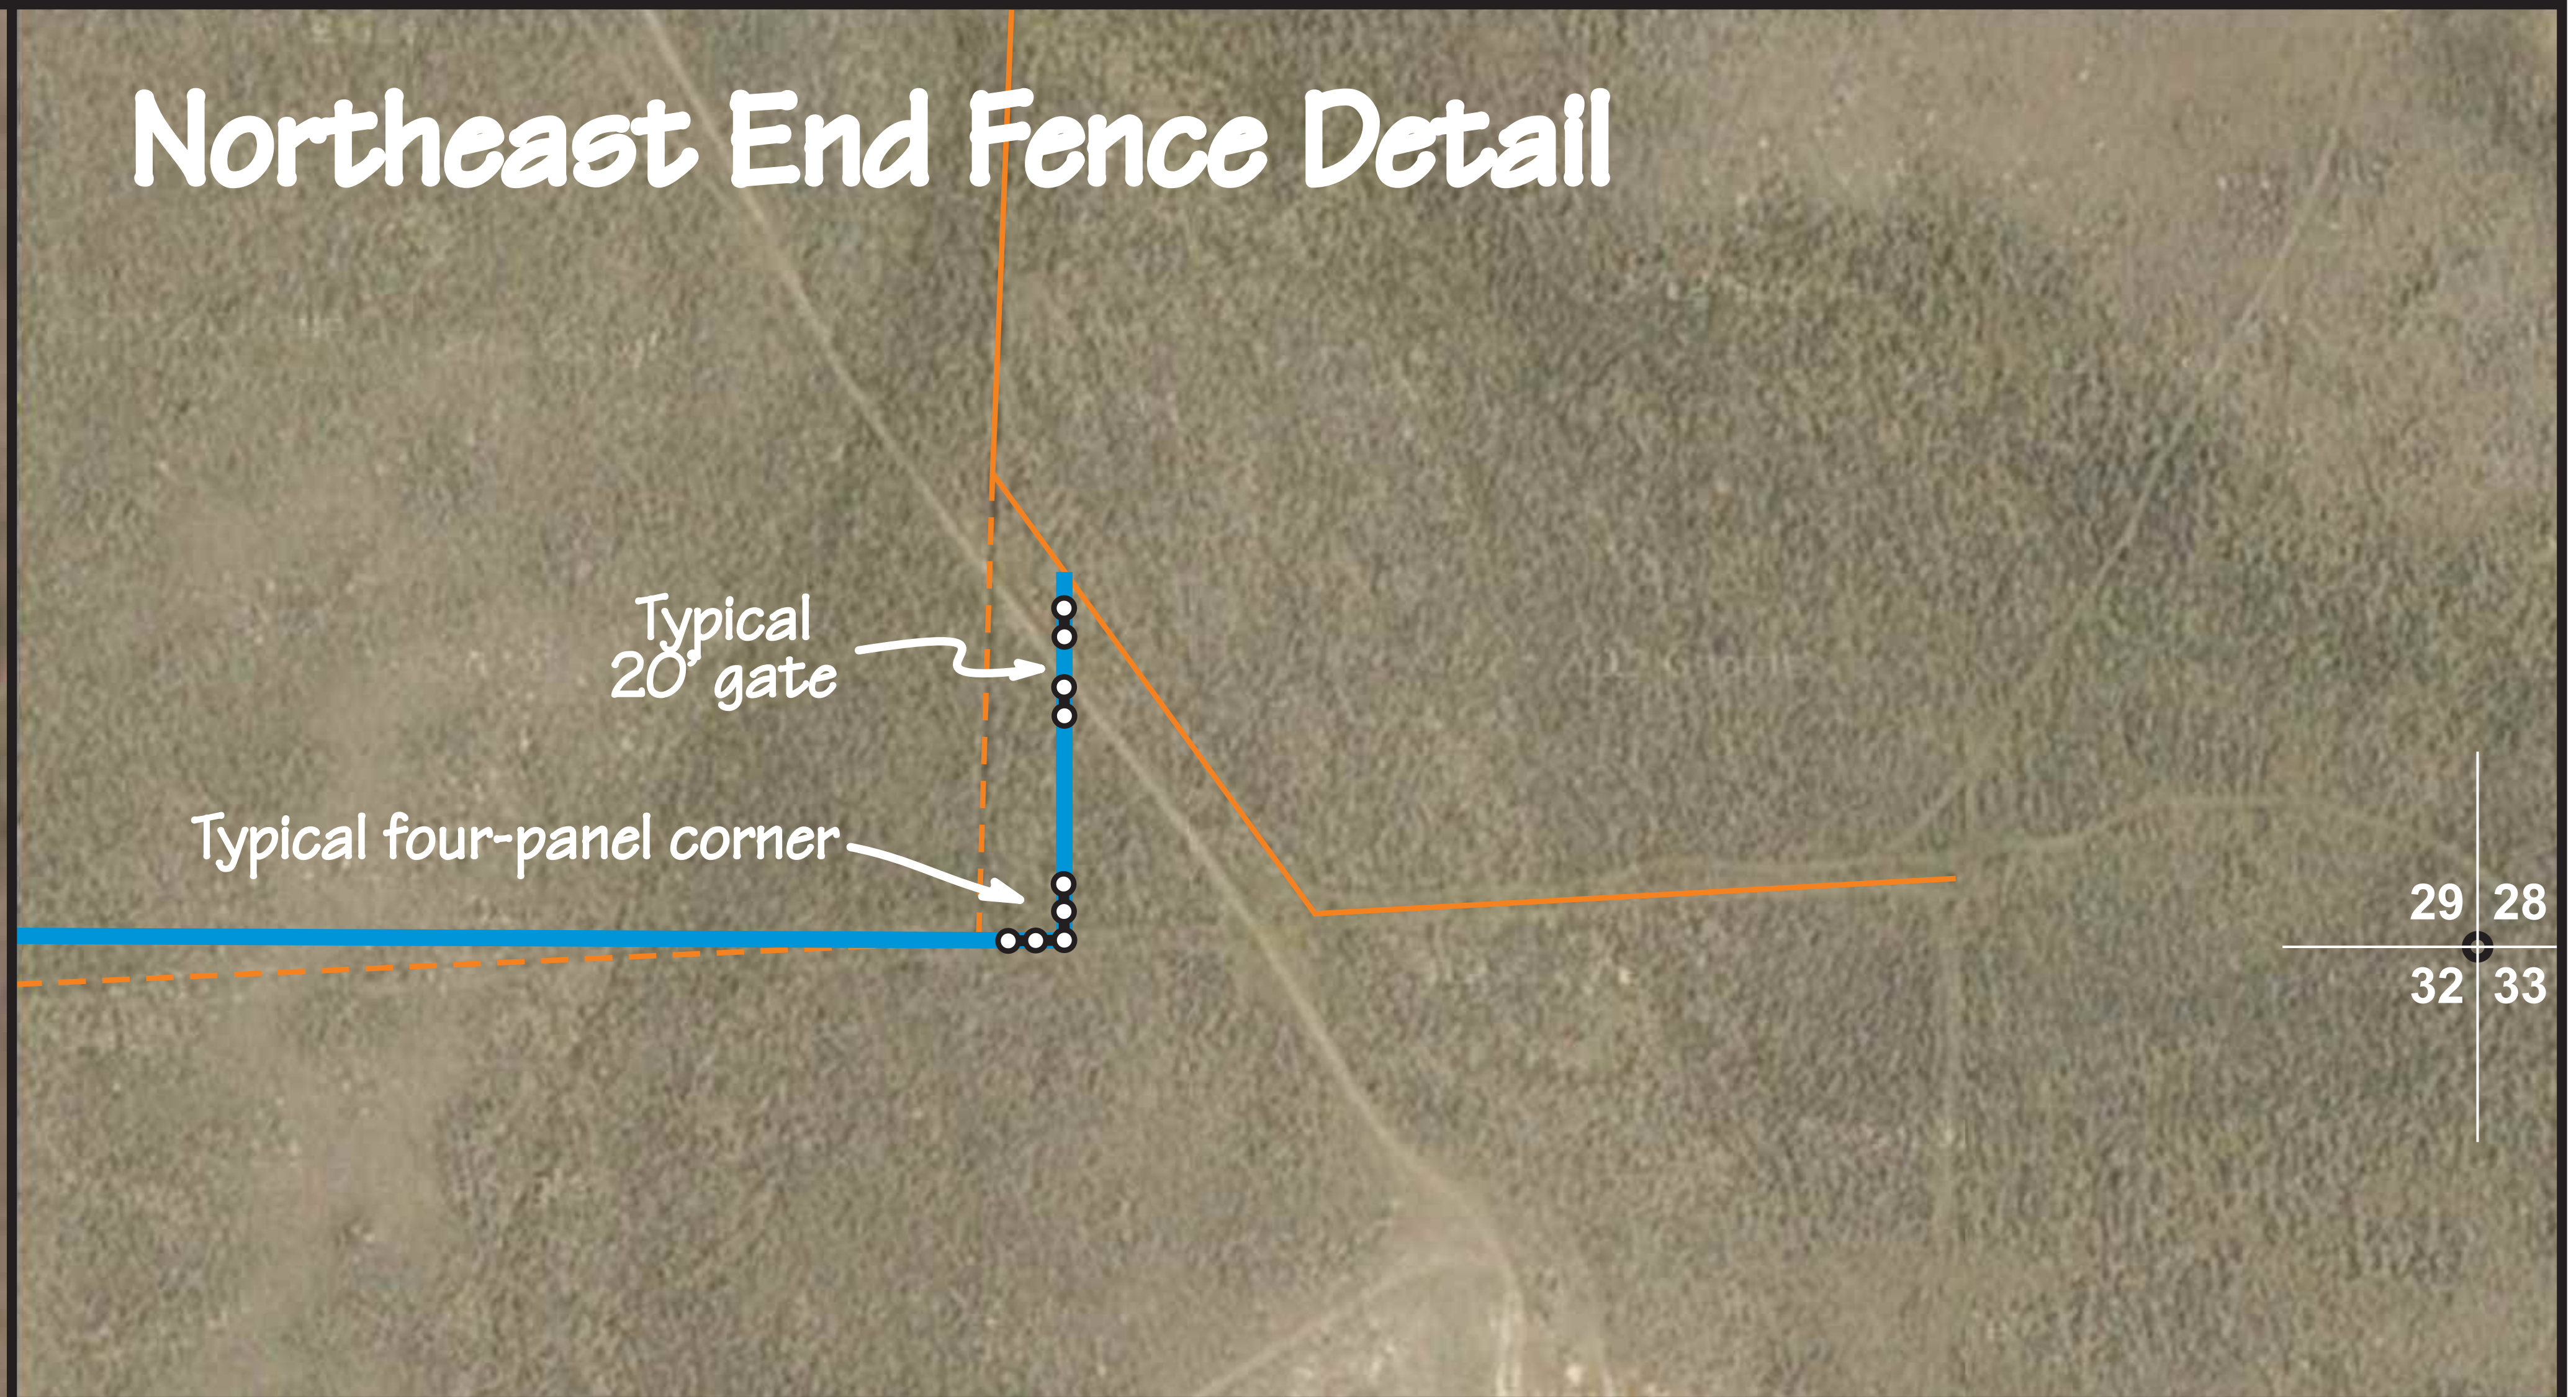

## KEY

- Existing fence to remain ———
- Existing fence to be removed - - - - -
- New fence ———

D. Stinson

Drawn by: Date:

Revised by: Date:

Approved by: Date:

Checked by: Date:

Approved by: Date:

Approved by: Date:



**Montana Fish,  
Wildlife & Parks**

**North & West Fence Replacement**  
**Blacktail WMA**  
**FWP# 599302**

**SHEET: 6 of 11**